


**FALLING ROCK PROTECTION  
WITH CERTIFIED  
ENERGY ABSORPTION**  
Class 2 - 500 KJ

APPROVAL BODY:


PROJECT: Model RAV\_2A / Energy MEL 500 kJ  
Interception height 3,0 - 3,5 m  
Post spacing 10,0 m

Section type and constructive schemes - Barrier RAV\_2A  
DATE: june 2009 REVISION: 00-09

DETAIL OF RING PANEL

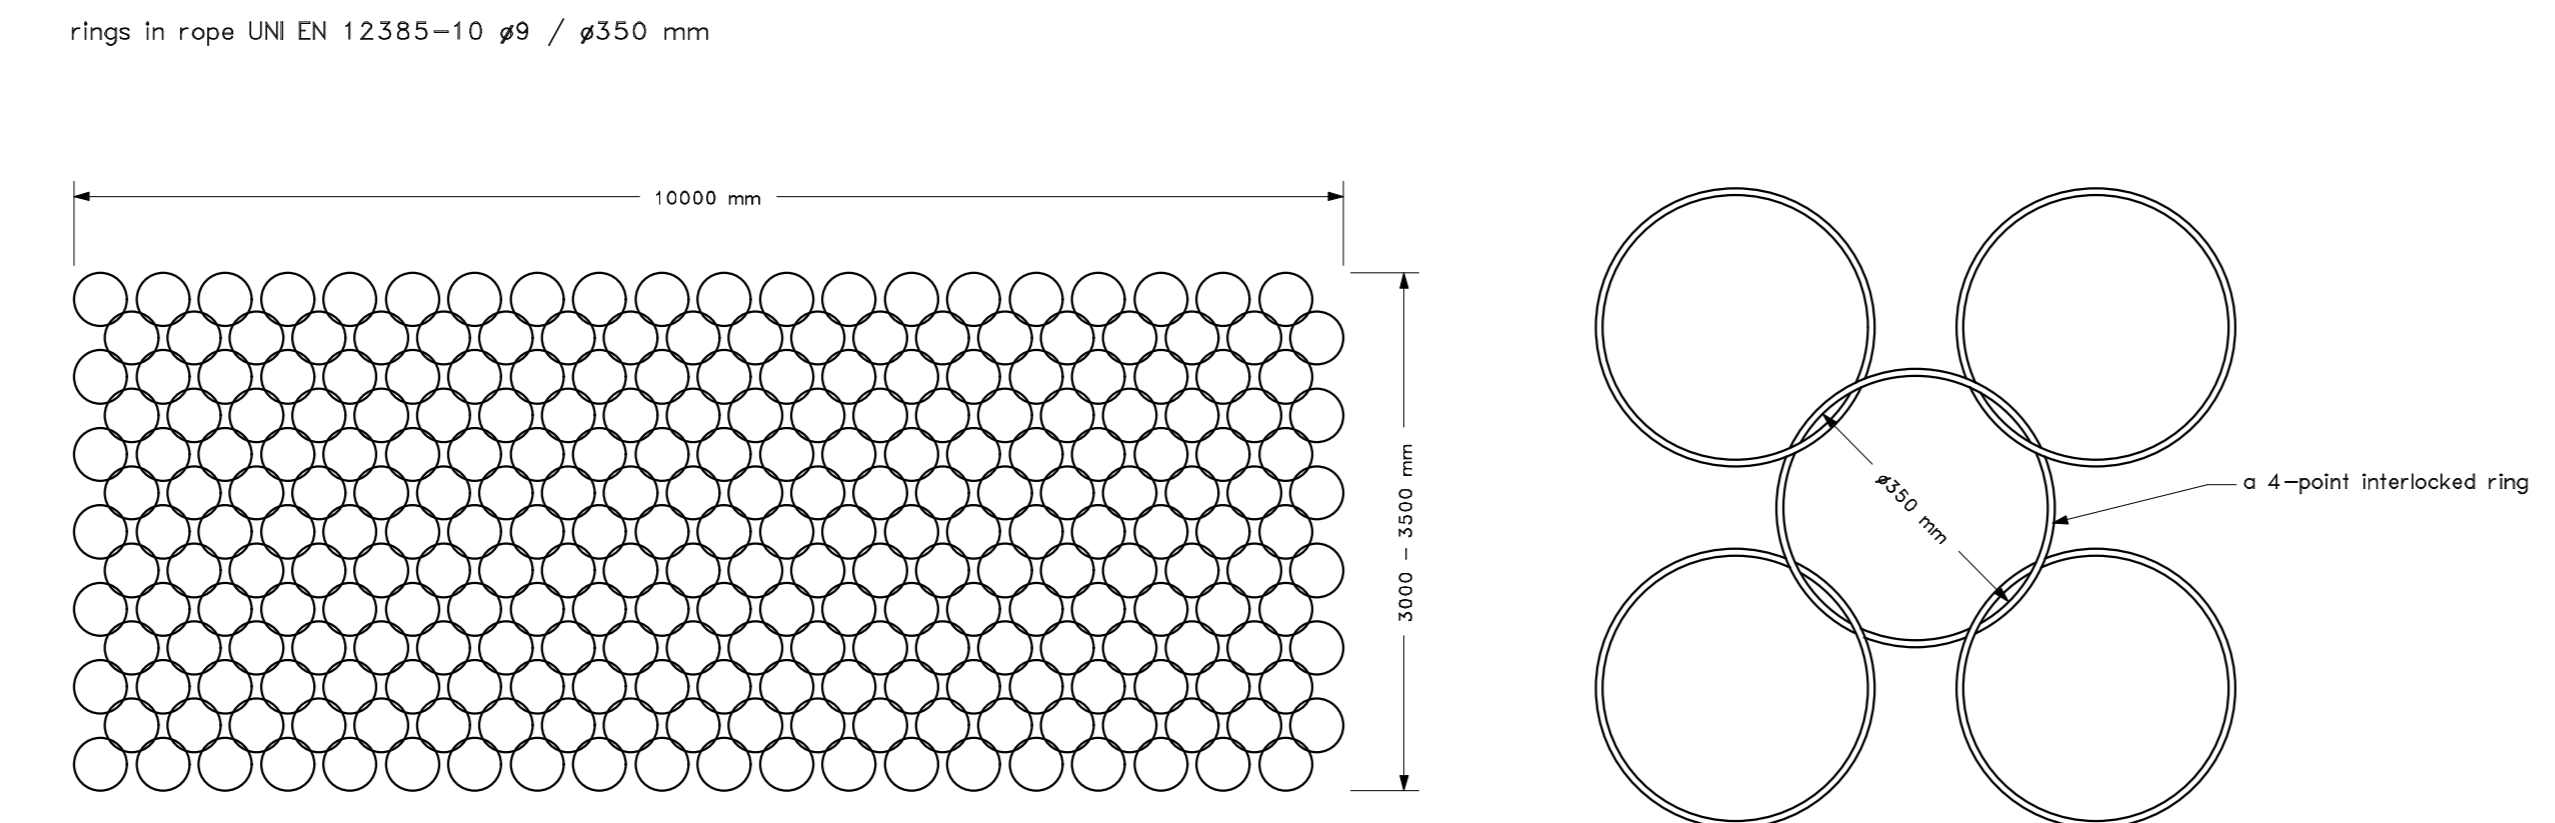

BRAKE SYSTEM #18 mm / 200 kJ

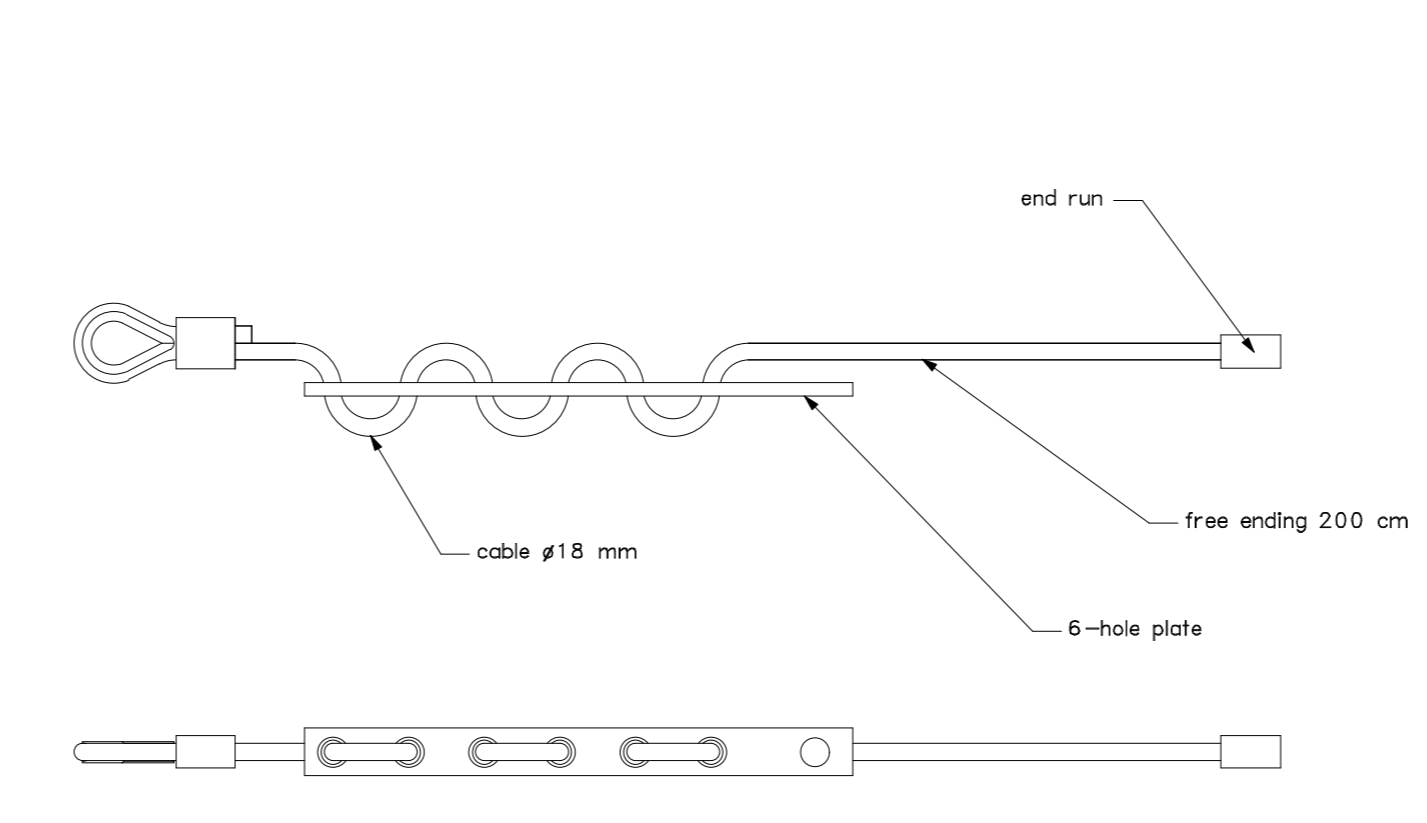

SPIRAL CABLE ANCHOR upper #0000000000 mm / side #0000000000 mm

