

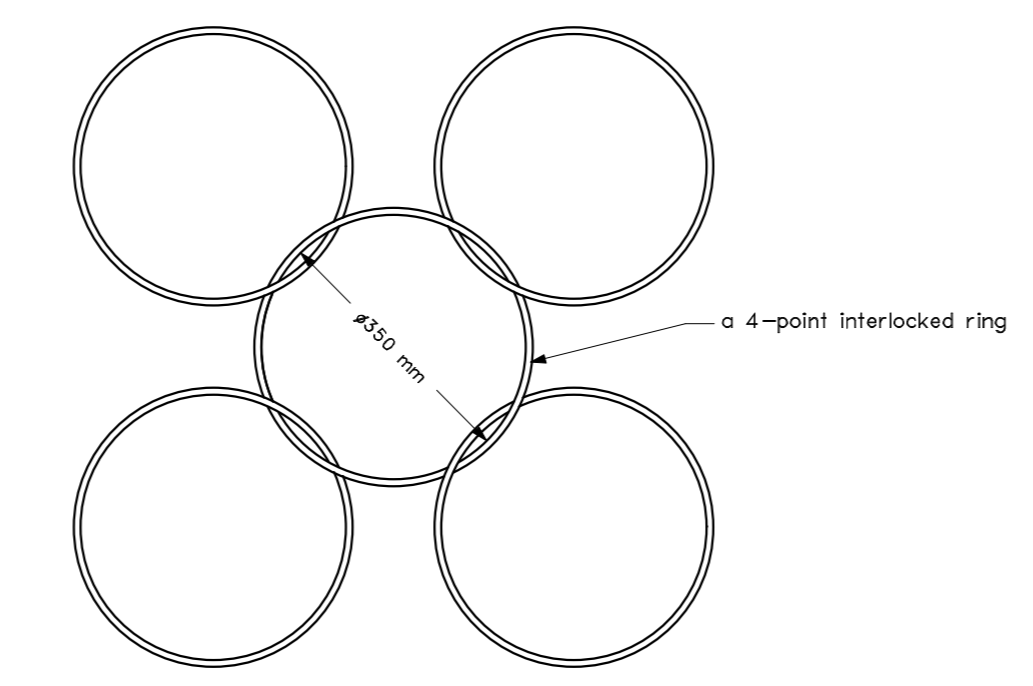



DETAIL OF RING PANEL
rings in rope UNI EN 12385-10 #10, 5 / #350 mm

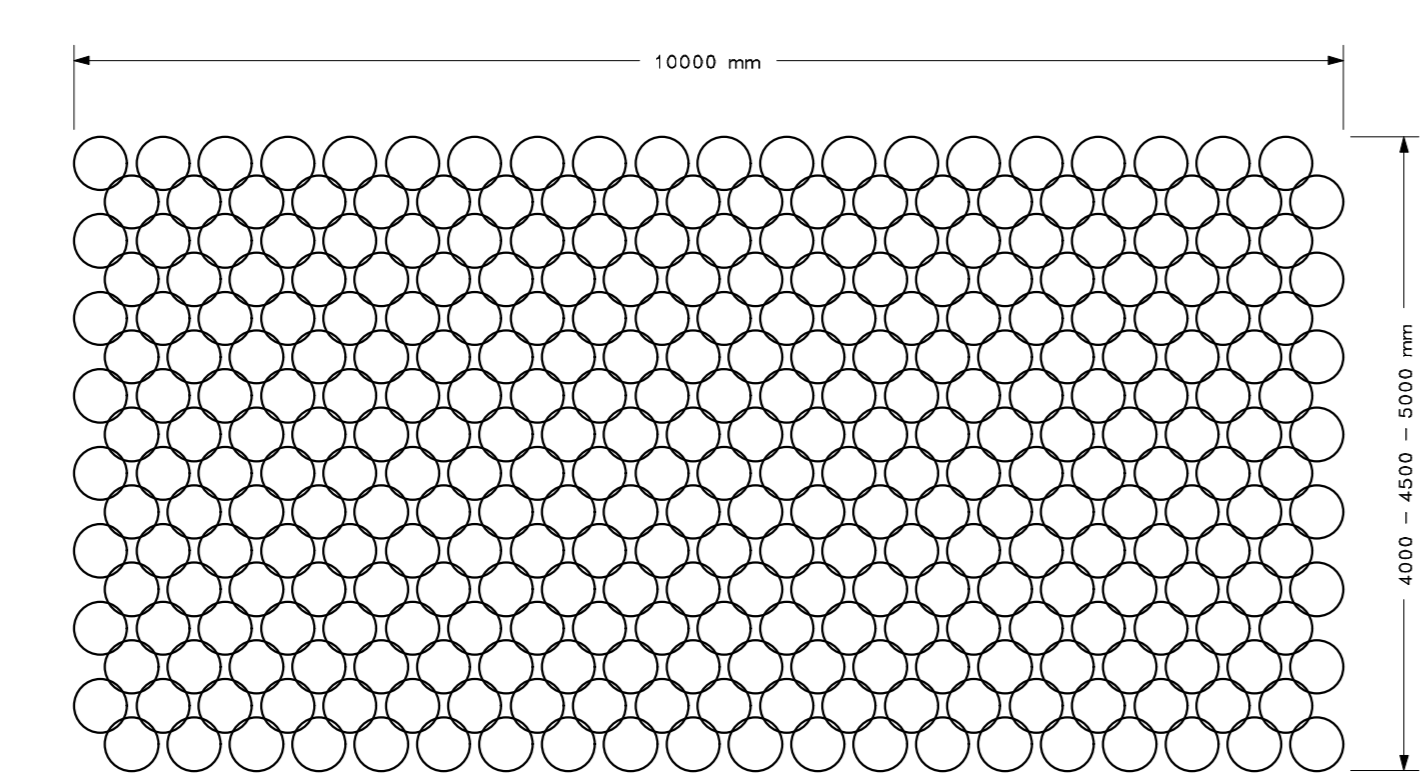


BRAKE SYSTEM #24 mm / 200 kJ

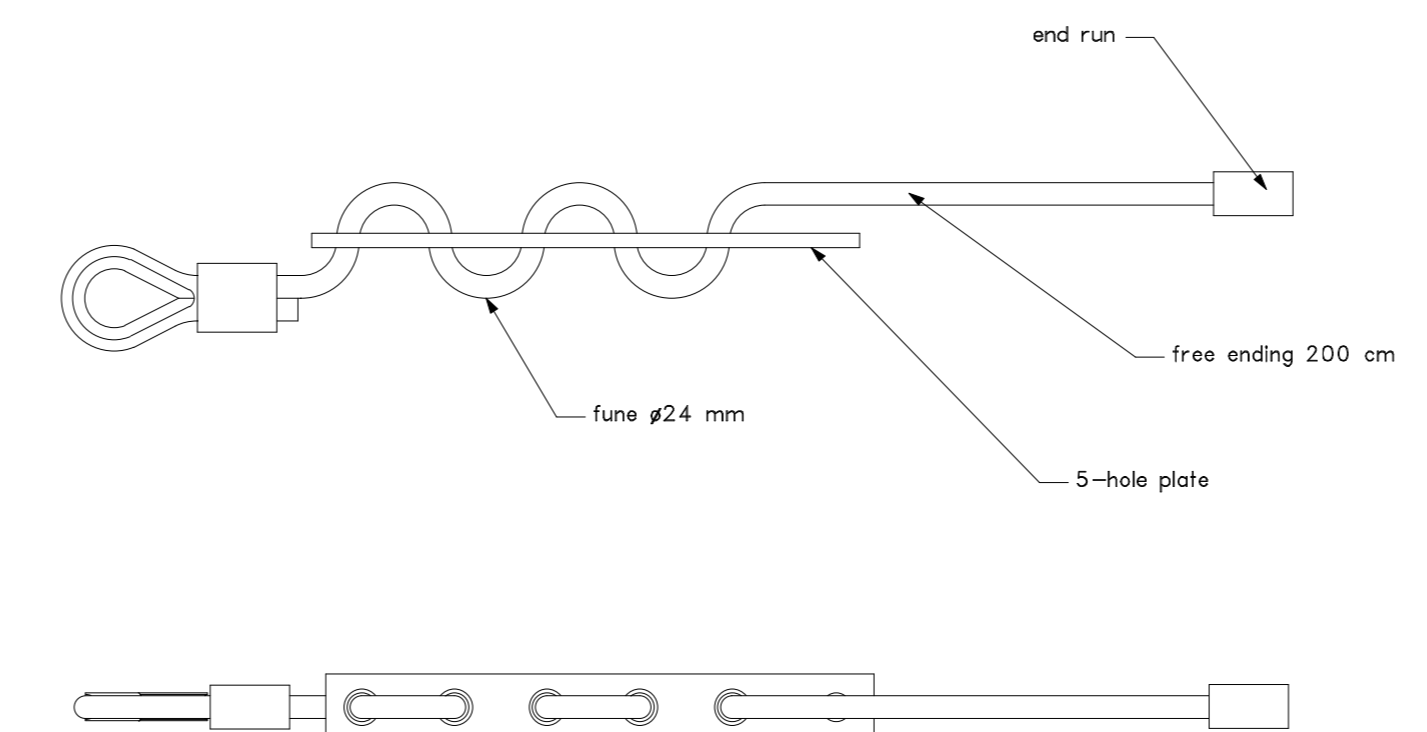

BRAKE SYSTEM #24 mm / 250 kJ

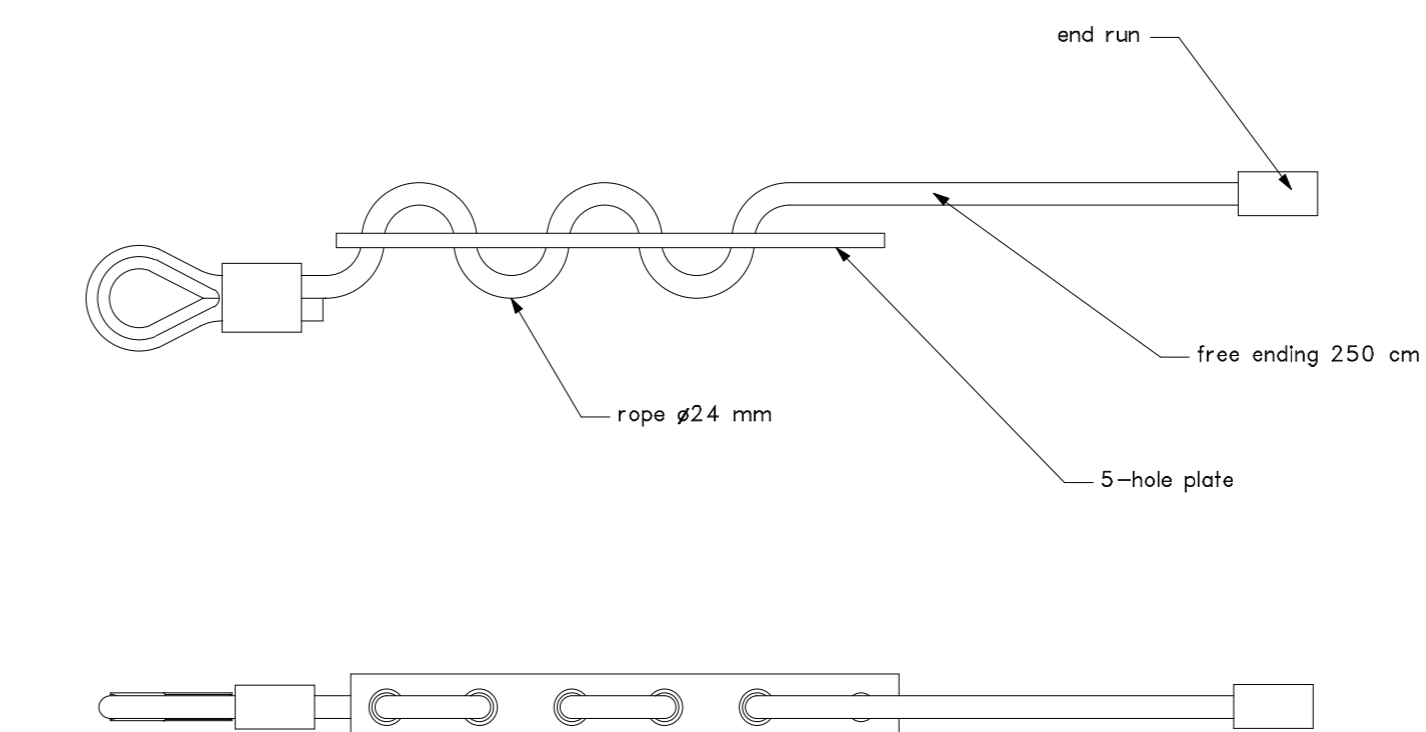

SPIRAL CABLE ANCHOR upper #18 mm / side #18 mm

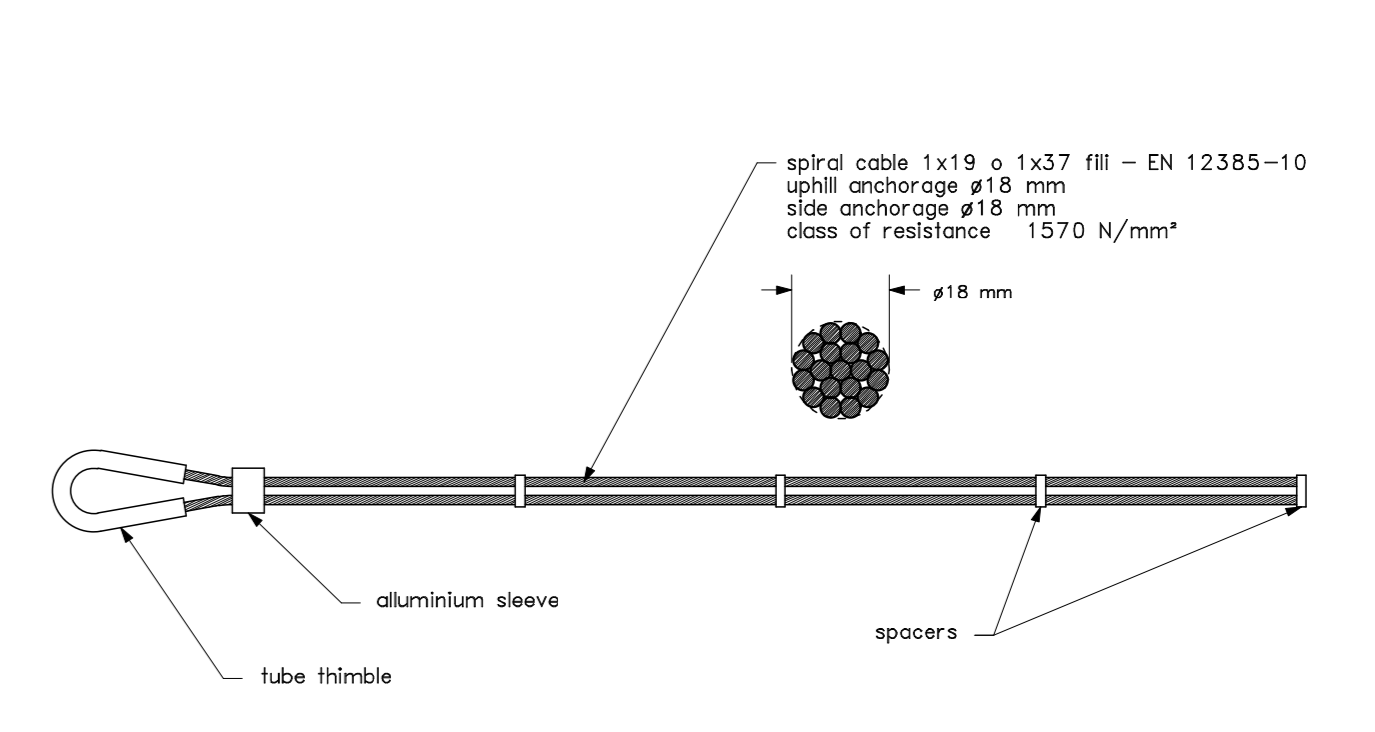

**FALLING ROCK PROTECTION
WITH CERTIFIED
ENERGY ABSORPTION**
Class 5 - 2000 KJ

APPROVAL BODY: BTU
Brandenburgische Technische Universität Cottbus

Cottbus (D)

PROJECT: Model RAV_5A / Energy MEL 2000 kJ
Interception height 4,0 - 4,5 - 5,0 m
post spacing 10,0 m

Section type and constructive schemes - Barrier RAV_5A
DATE: january 2009 REVISION: 00-09

incofil Srl
Via degli Artigiani, 52 - ZI Ciriè
Pergine Valisugana (ITALY)
tel +39.0461.534000 fax +39.0461.533888